
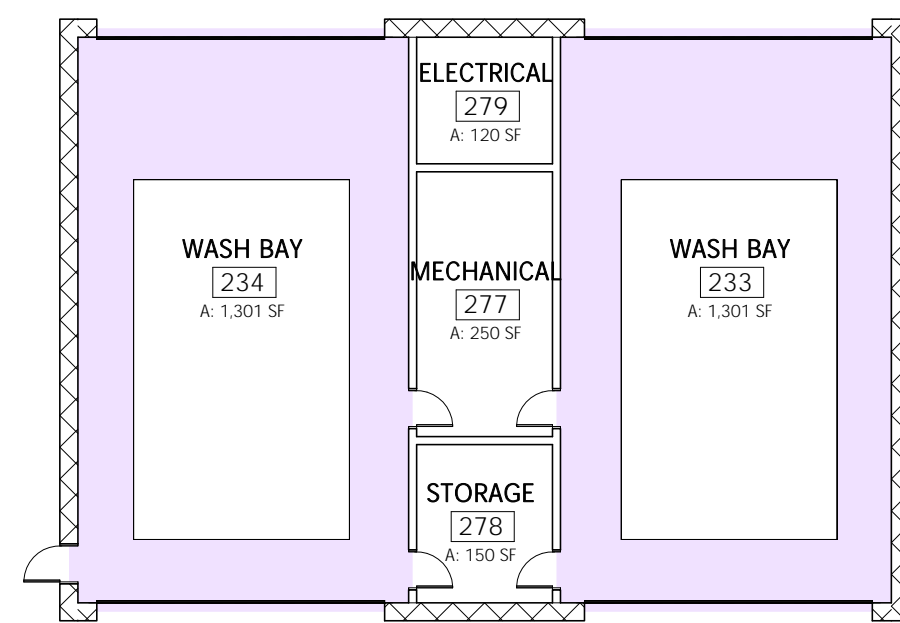


Department Legend

- Common / Admin
- Public Safety
- Sewer
- Streets
- Water

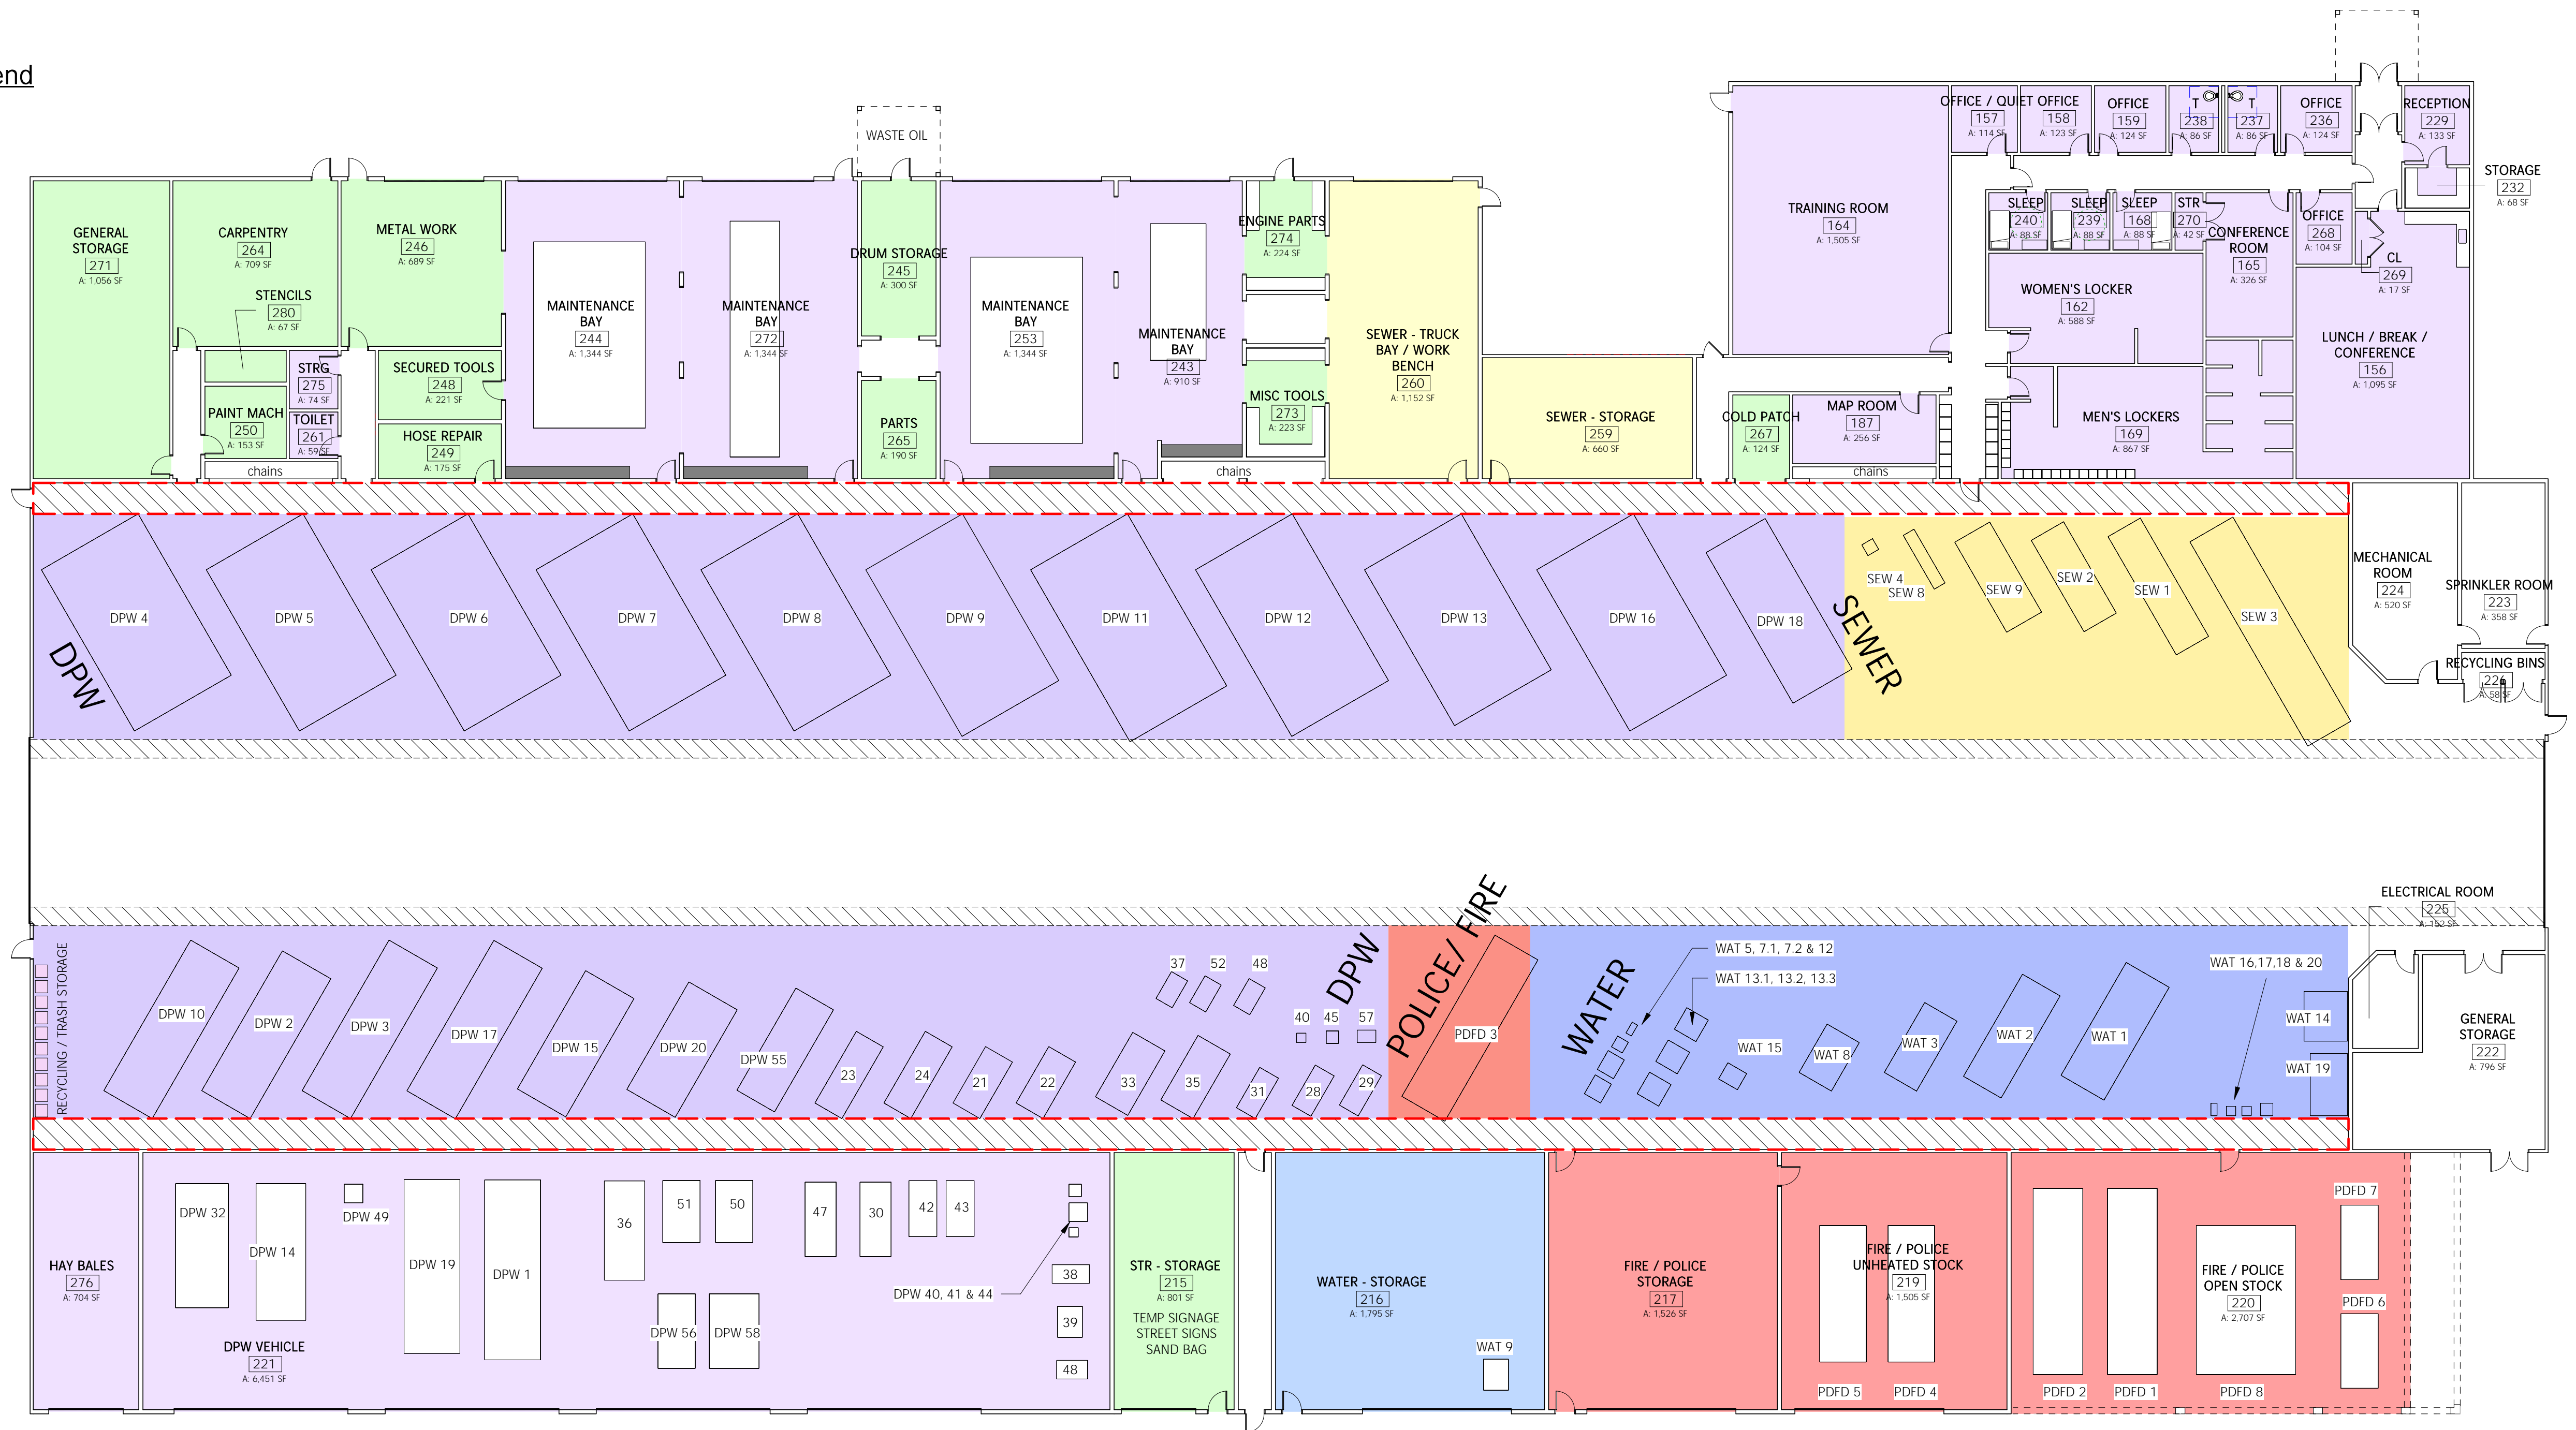

EXTERIOR WASH BAYS: 3,600 SQFT

ENCLOSED / HEATED SPACE 63,900 SQFT
SEE ADDITIONAL SQUARE FOOTAGE FOR SEPARATE WASH BAYS

ENCLOSED NON-HEATED SPACE 13,500 SQFT

NON-ENCLOSED/ NON-HEATED SPACE 3,000 SQFT
SEE ADDITIONAL SQUARE FOOTAGE FOR REMOTE, EXTERIOR SPACES

1 LEVEL 1 - FLOOR PLAN
Scale: 1/16" = 1'-0"

PRELIMINARY PROGRESS SET
NOT FOR CONSTRUCTION

CITY OF BARRE D.P.W

CITY OF BARRE, VT

05-11-2022

