


SCALE	1" = 10'
ISSUED	08/12/2016
DRAWN BY	PH
CHECKED BY	RAW
REVISION:	00/00/00

Drawing Title:
**Layout
 and
 Materials
 Plan**

Dwg #:
L1.1

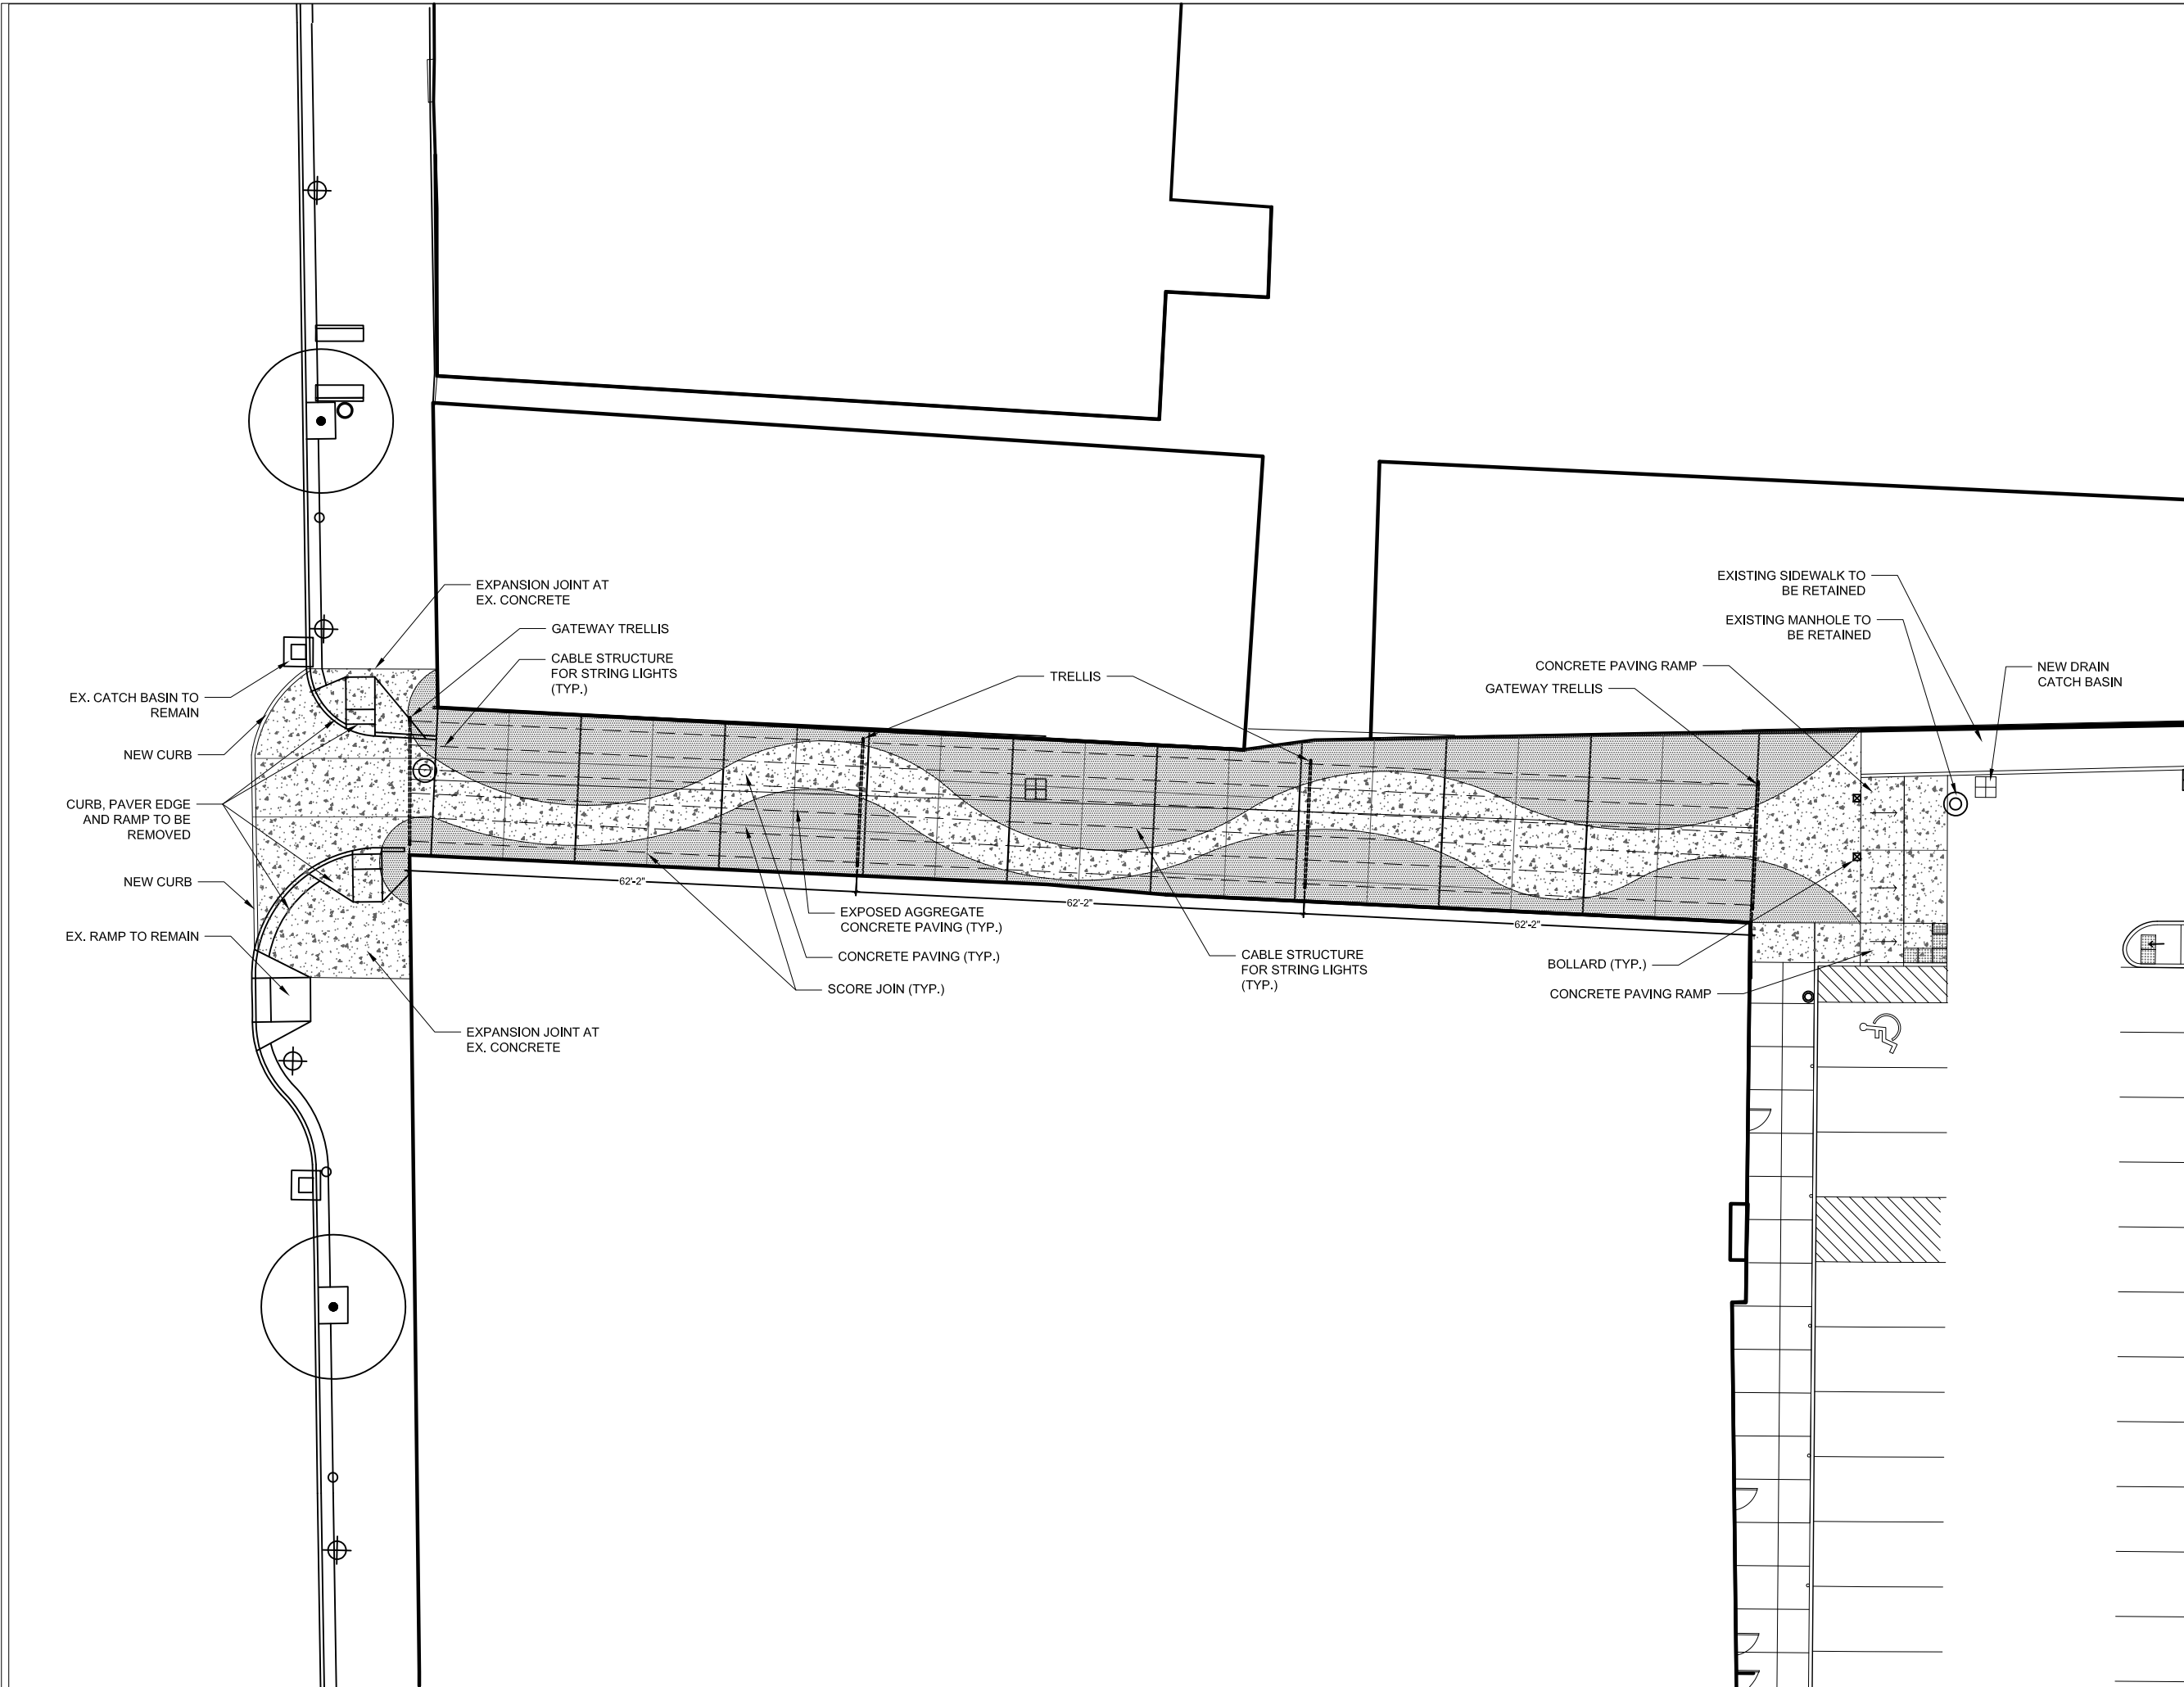





Floral Me Art Gift Shop
Flowers and Gifts

OPEN

PEARL STREET

PEARL STREET





Floral Me Now
Gift Shop
Flowers and Gifts

PEARL STREET

OPEN

PEARL STREET





PEARL STREET

Floral Me Now Gift Shop
Flowers and Gifts

OPEN

PEARL STREET

